




SECTION A-A
SCALE: 1" = 5'-0"

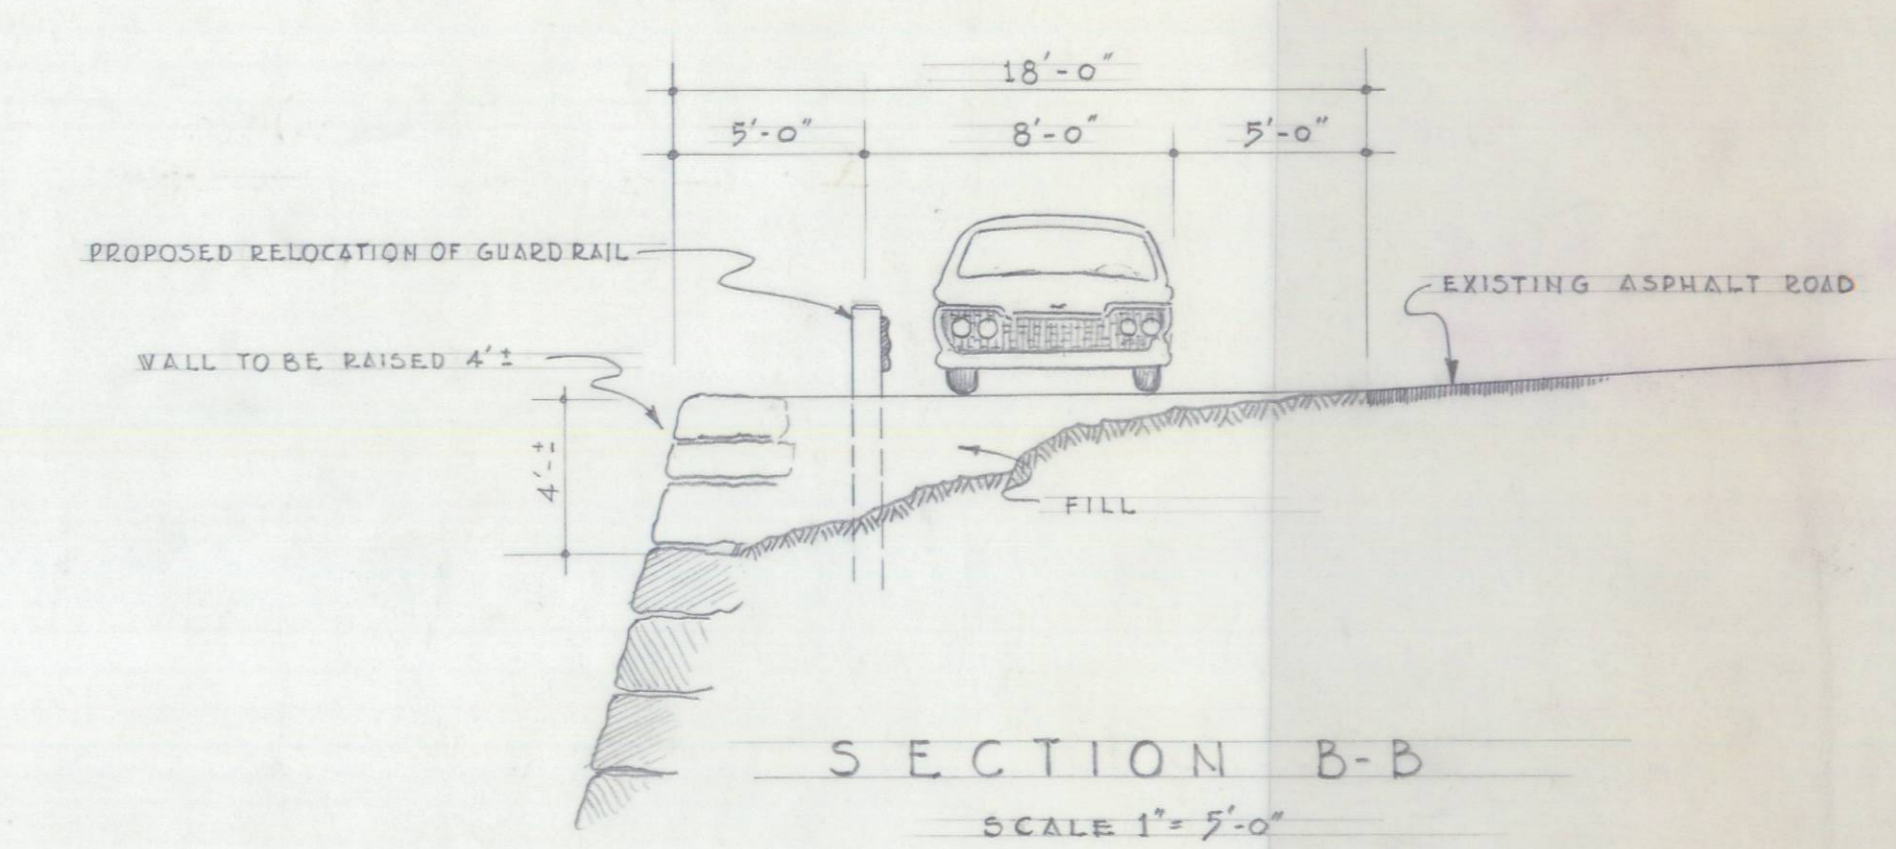


SECTION B-B
SCALE: 1" = 5'-0"

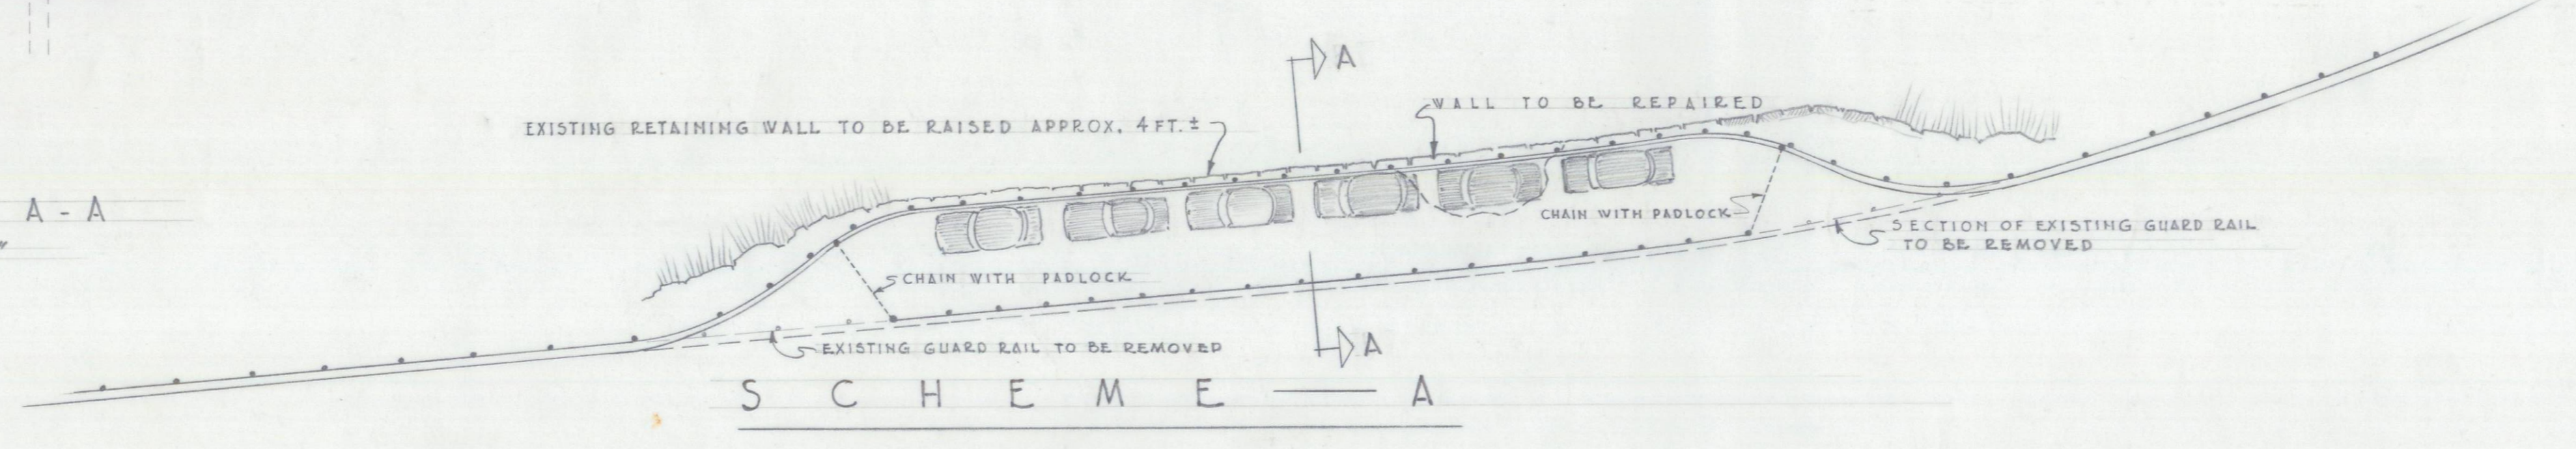

SCHEME A

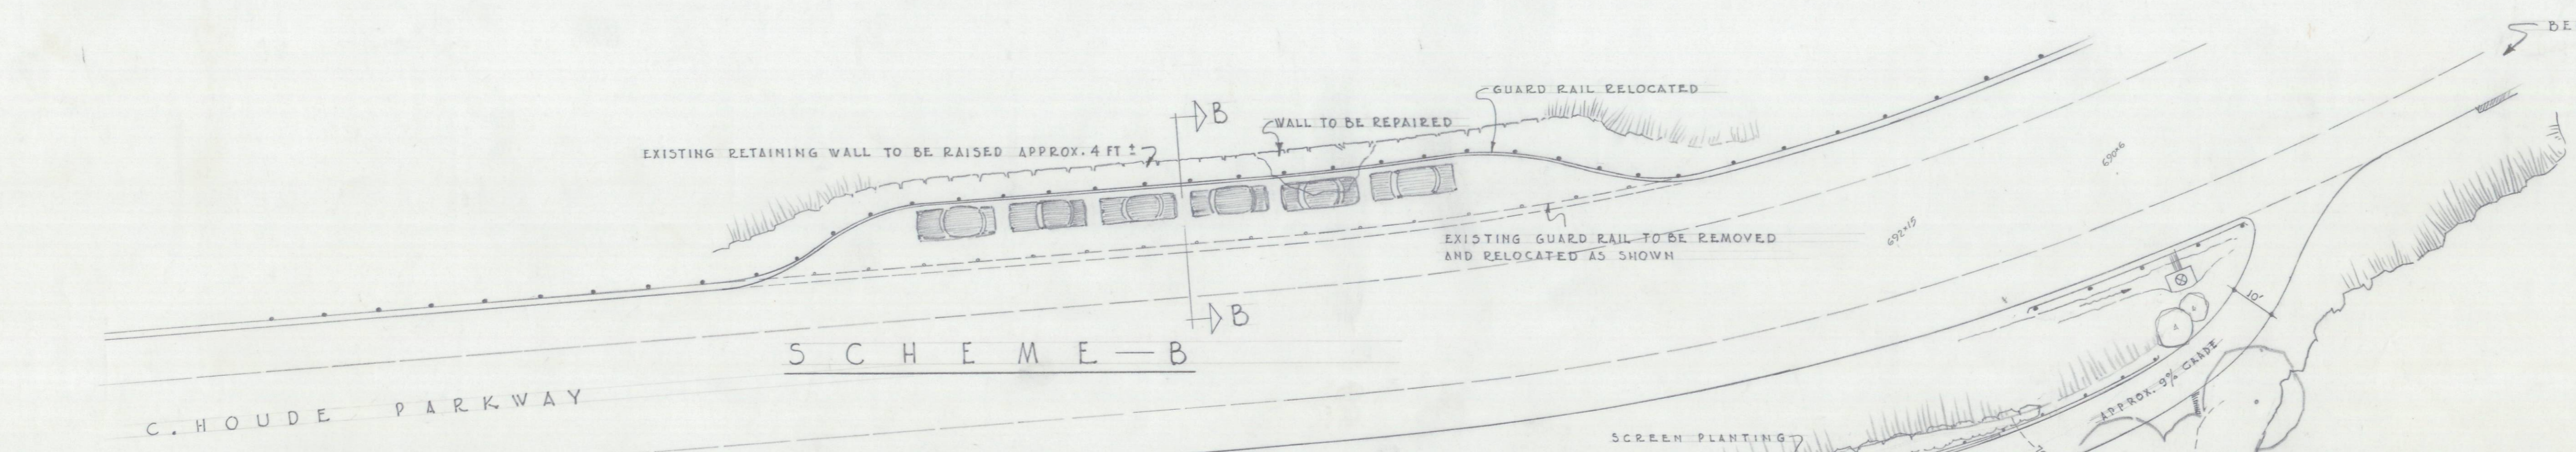

SCHEME B

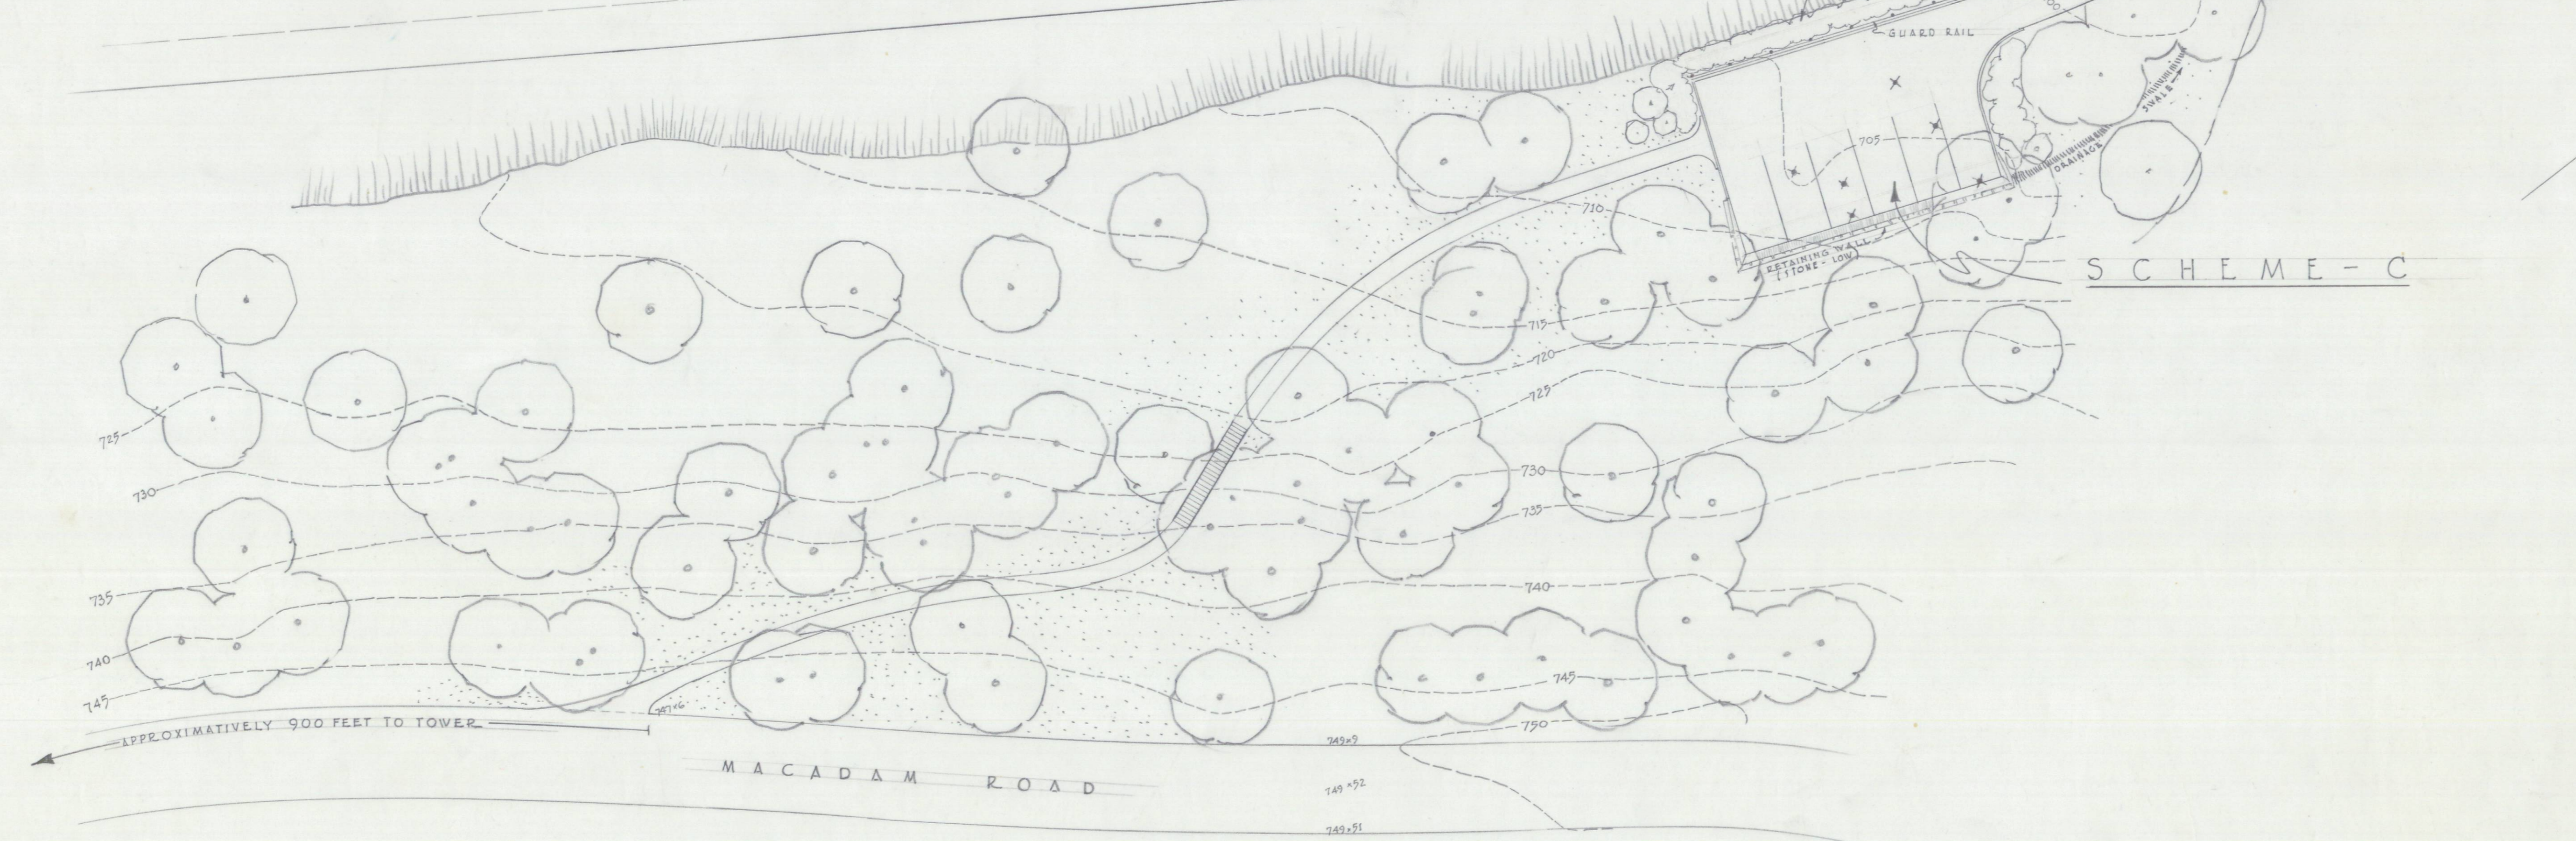

SCHEME C

CITY OF MONTREAL			
PUBLIC WORKS DEPARTMENT			
TECHNICAL DIVISION "Section of Construction"			
LANDSCAPE ARCHITECTURE			
MONT-ROYAL			
PROPOSED PARKING			
FOR TV EMPLOYEES.			
DESIGNED BY:	<i>Wanda [Signature]</i>		
CERTIFIED BY:	<i>On [Signature]</i>		
DATE:	TECHNICAL DIVISION ENGINEER		
APPROVED BY:	DIRECTOR OF PARKS		
DATE:	DIRECTOR OF PUBLIC WORKS		
DRAWN BY:	DATE:	SCALE:	
Ray Gaxon	May 9-60	1" = 20'-0"	
INDEX NO.:	DWG. NO.:	SHEET:	
225 TV	1000-C	OF--	

52-11-1000